



**PROGRESS REVIEW ONLY  
NOT FOR CONSTRUCTION**


16 NON-LOAD BEARING INTERIOR PARTITION DETAIL N.T.S.

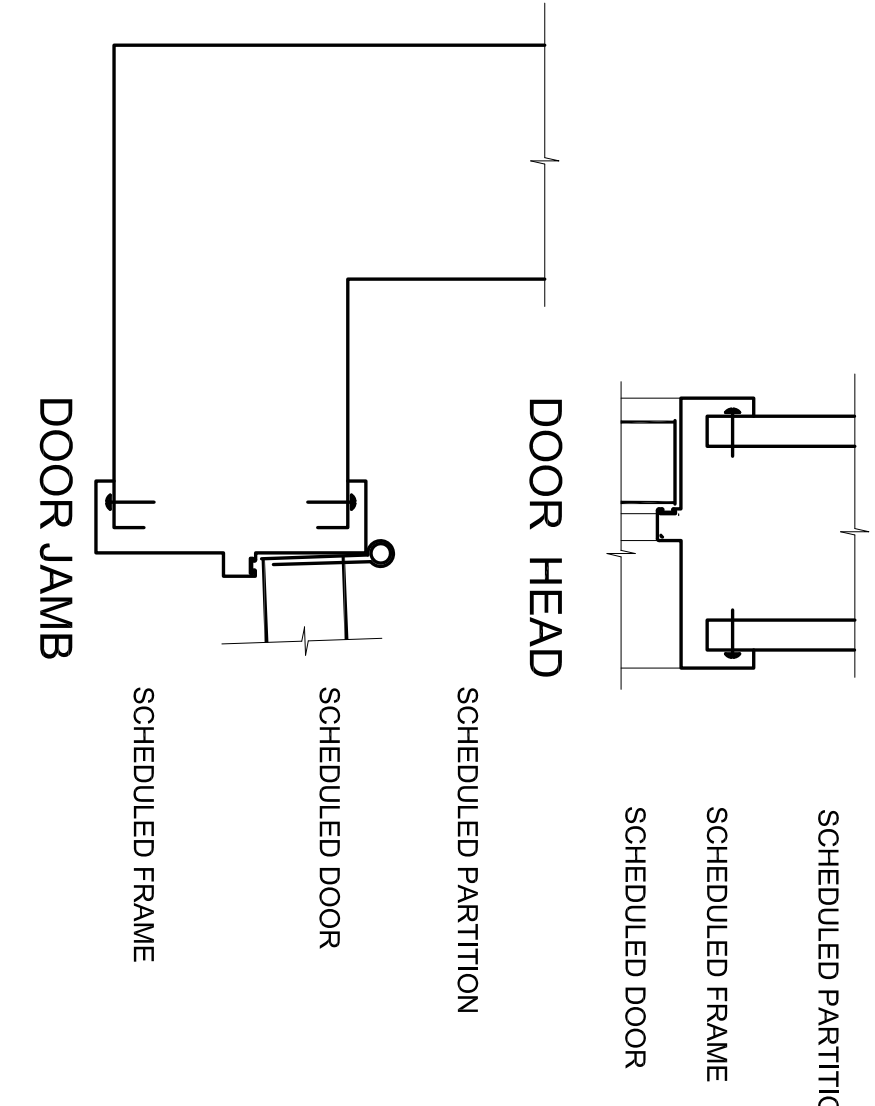

19 DOOR HEAD & JAMB DETAIL 2" x 1'-0"

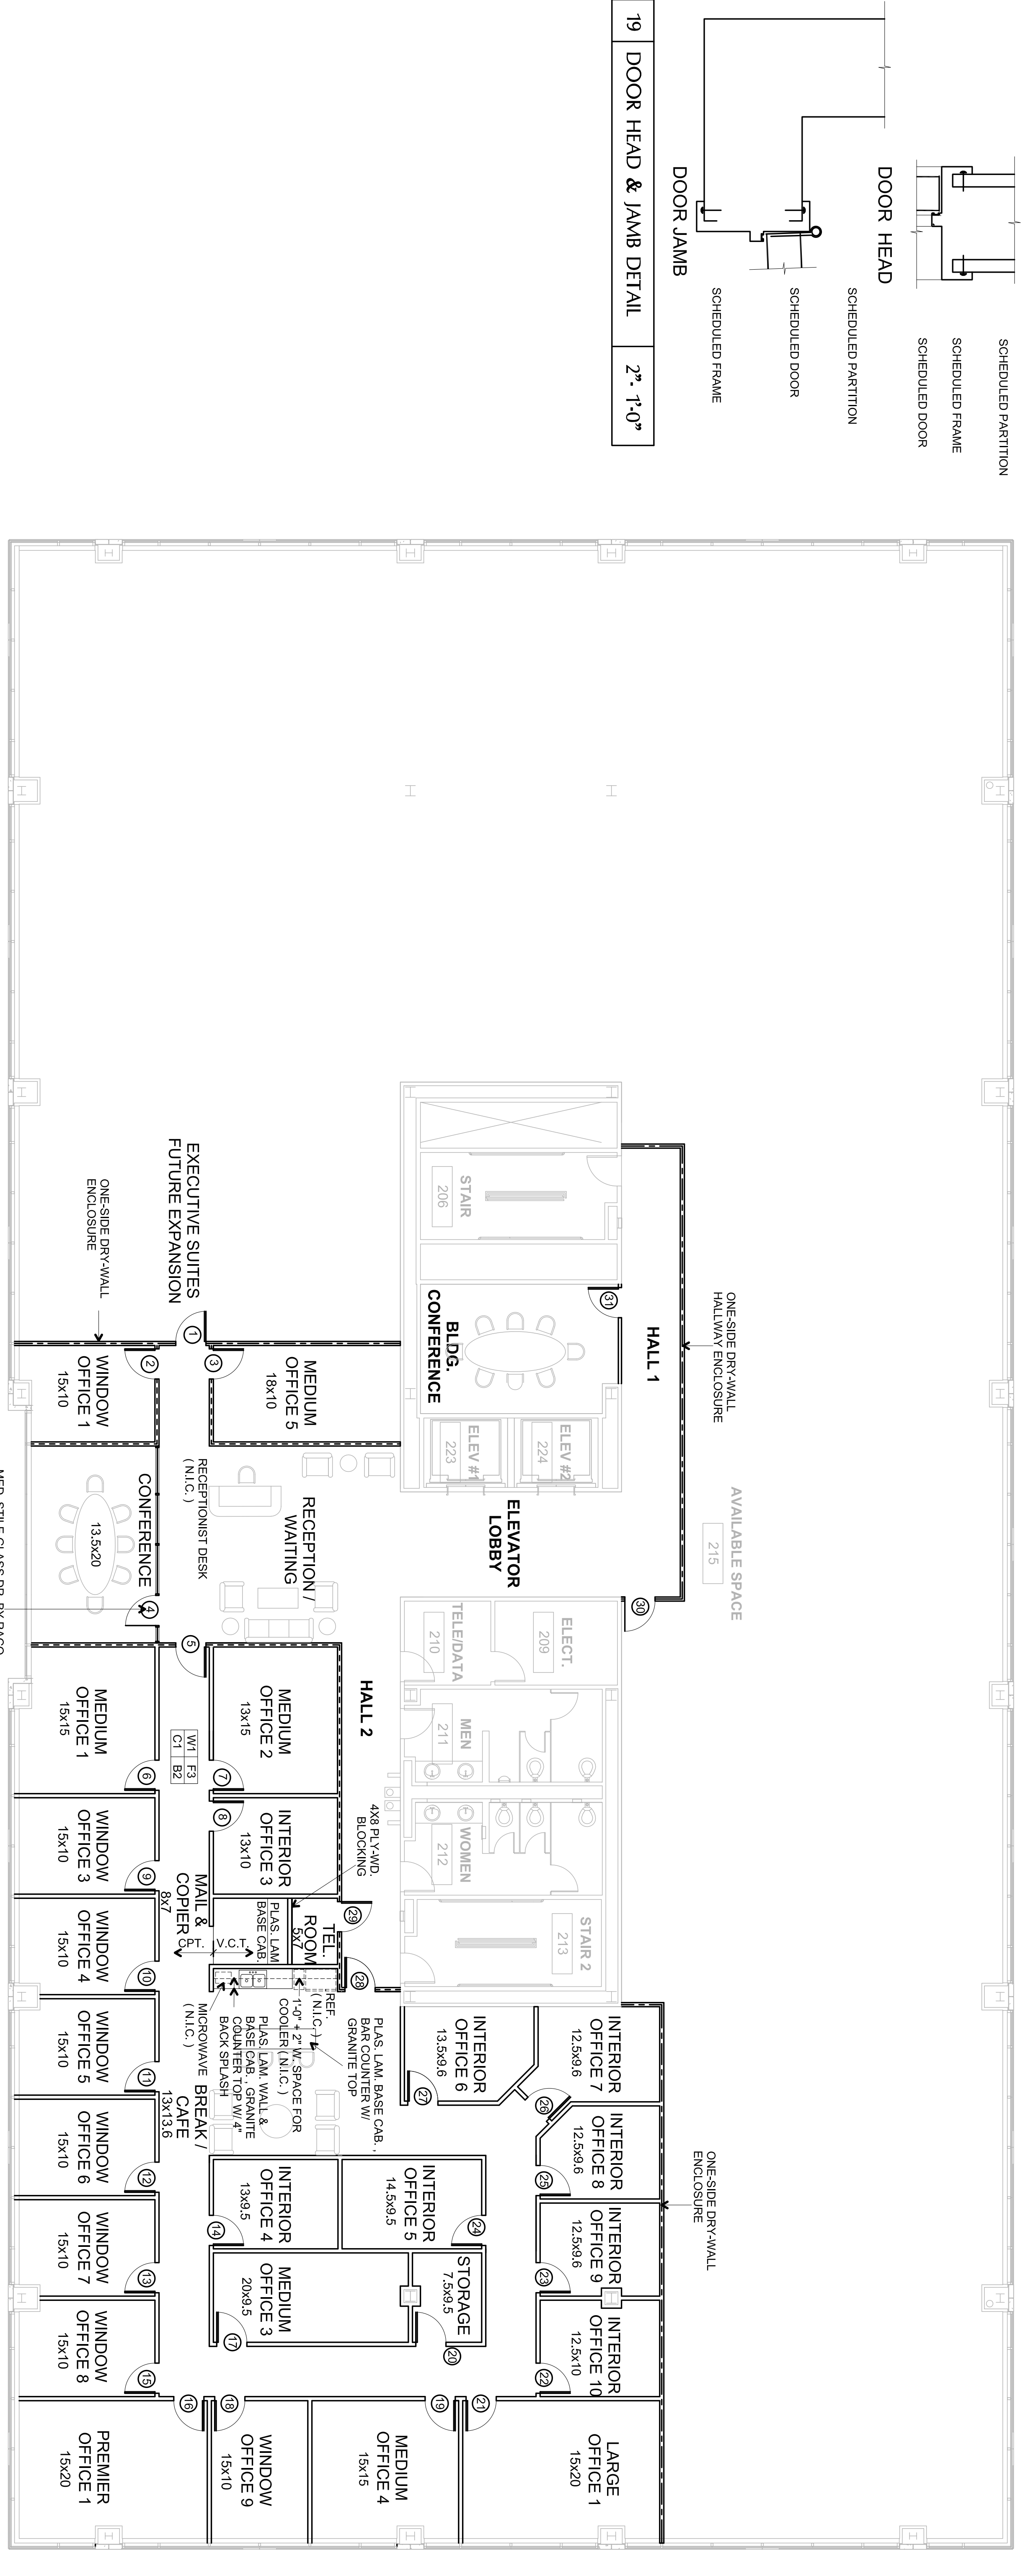

13 FLOOR PLAN 1/8" x 1'-0"

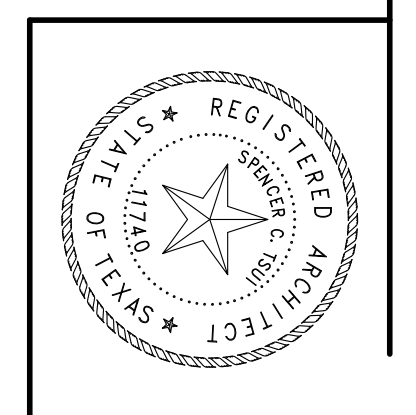

THIS RECORD COPY OF THIS DRAWING IS ON FILE AT THE OFFICE OF R & T ARCHITECTS, INC. IT IS NOT TO BE USED FOR REGULATORY OR CONSTRUCTION UNLESS SIGNED BY REGISTERED ARCHITECT.

**R&T** architects, inc.  
3300 S. Gessner Suite 119  
Houston, Texas 77063  
T: 713-974-2005  
F: 713-974-2200  
E: rtrn@randsell.net  
www.rtrnch.net

**EXECUTIVE SUITES - SUITE XXX**  
**SHADOW CREEK BUSINESS CENTER**  
11233 SHADOW CREEK PARKWAY  
PEARLAND, TEXAS 77584

DATE:	ISSUE/REVISION:
1-27-10	CONCEPT SPACE PLAN
2-09-10	REV. 1 SPACE PLAN
2-18-10	PRELIMINARY PRICING
05-10-10	ISSUE TO MEP

DRAWN BY: F.T.  
DATE: 10 MARCH, 2010  
PROJECT NO: 10102

TITLE: FLOOR PLAN  
SHEET: A - 1.0